




- Materials Key
- 1 Brown Brickwork
 - 2 Metal Cladding
 - 3 High Level Glazing
 - 4 Existing Metal Roof

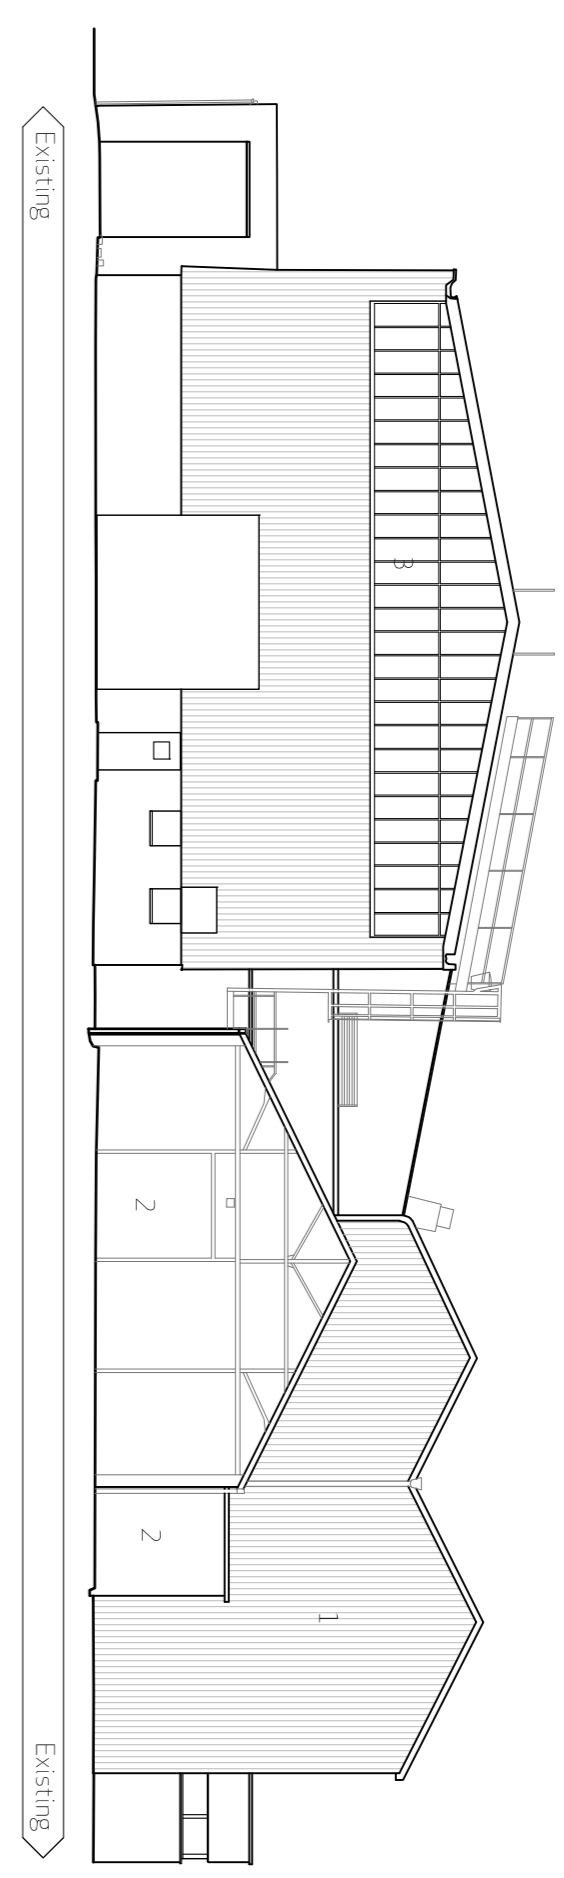


South East Elevation

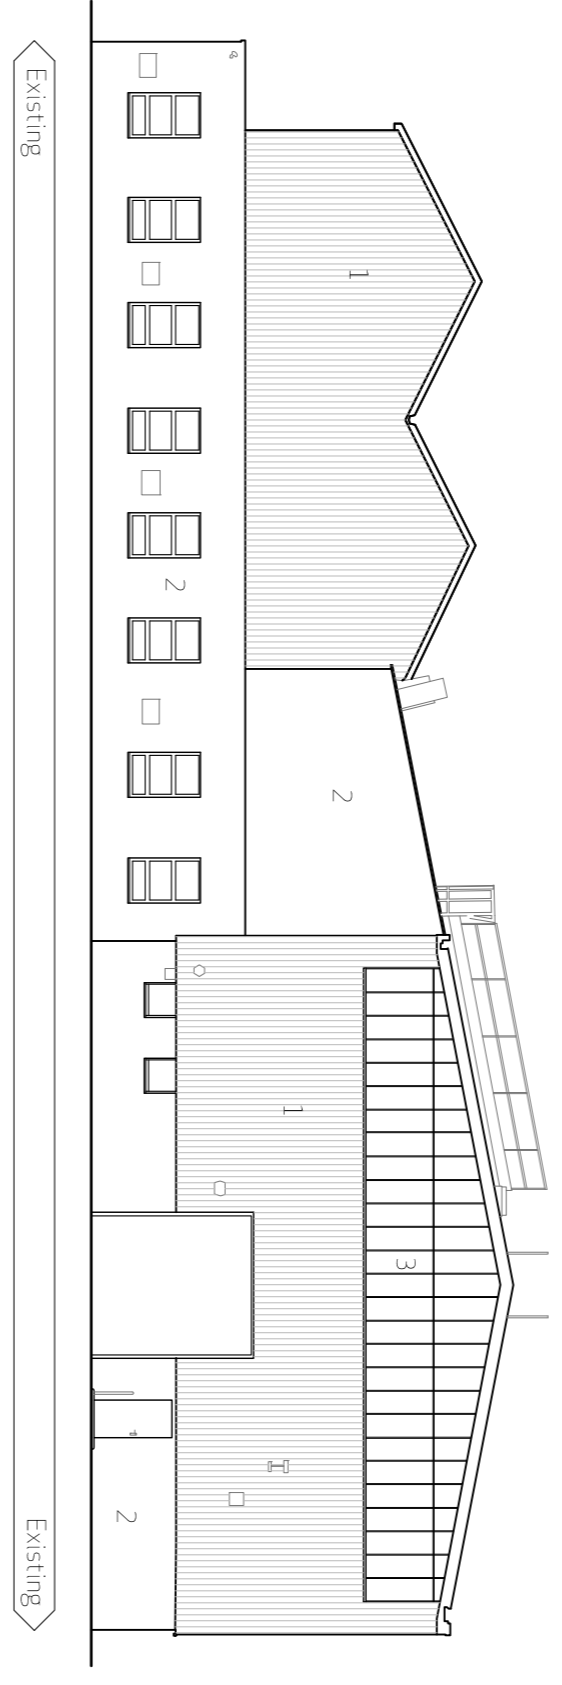

North East Elevation

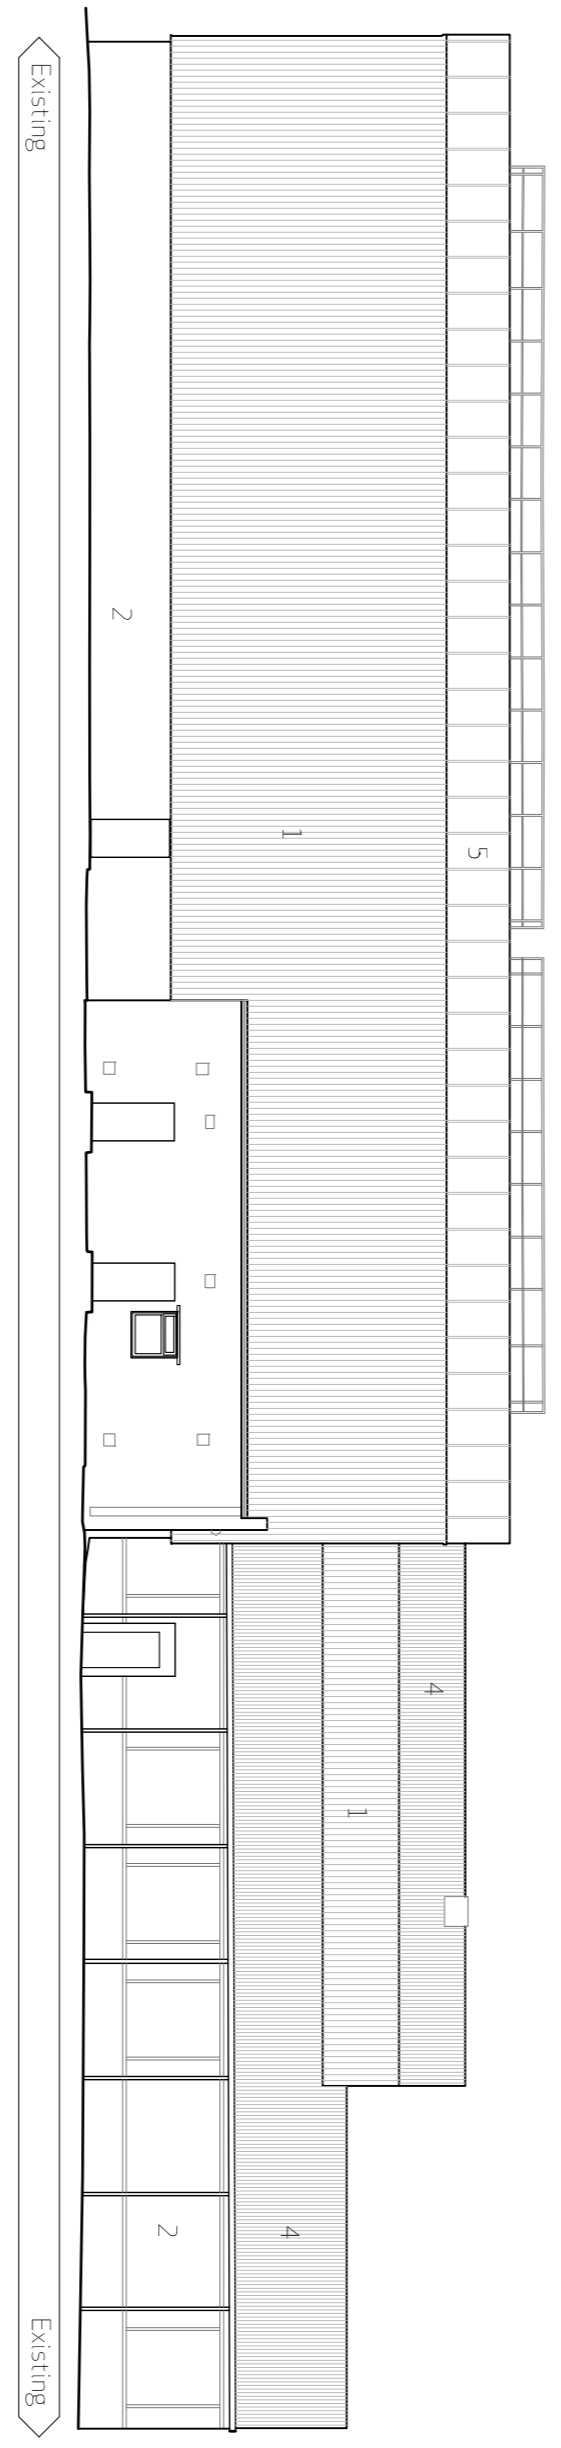

North East Elevation

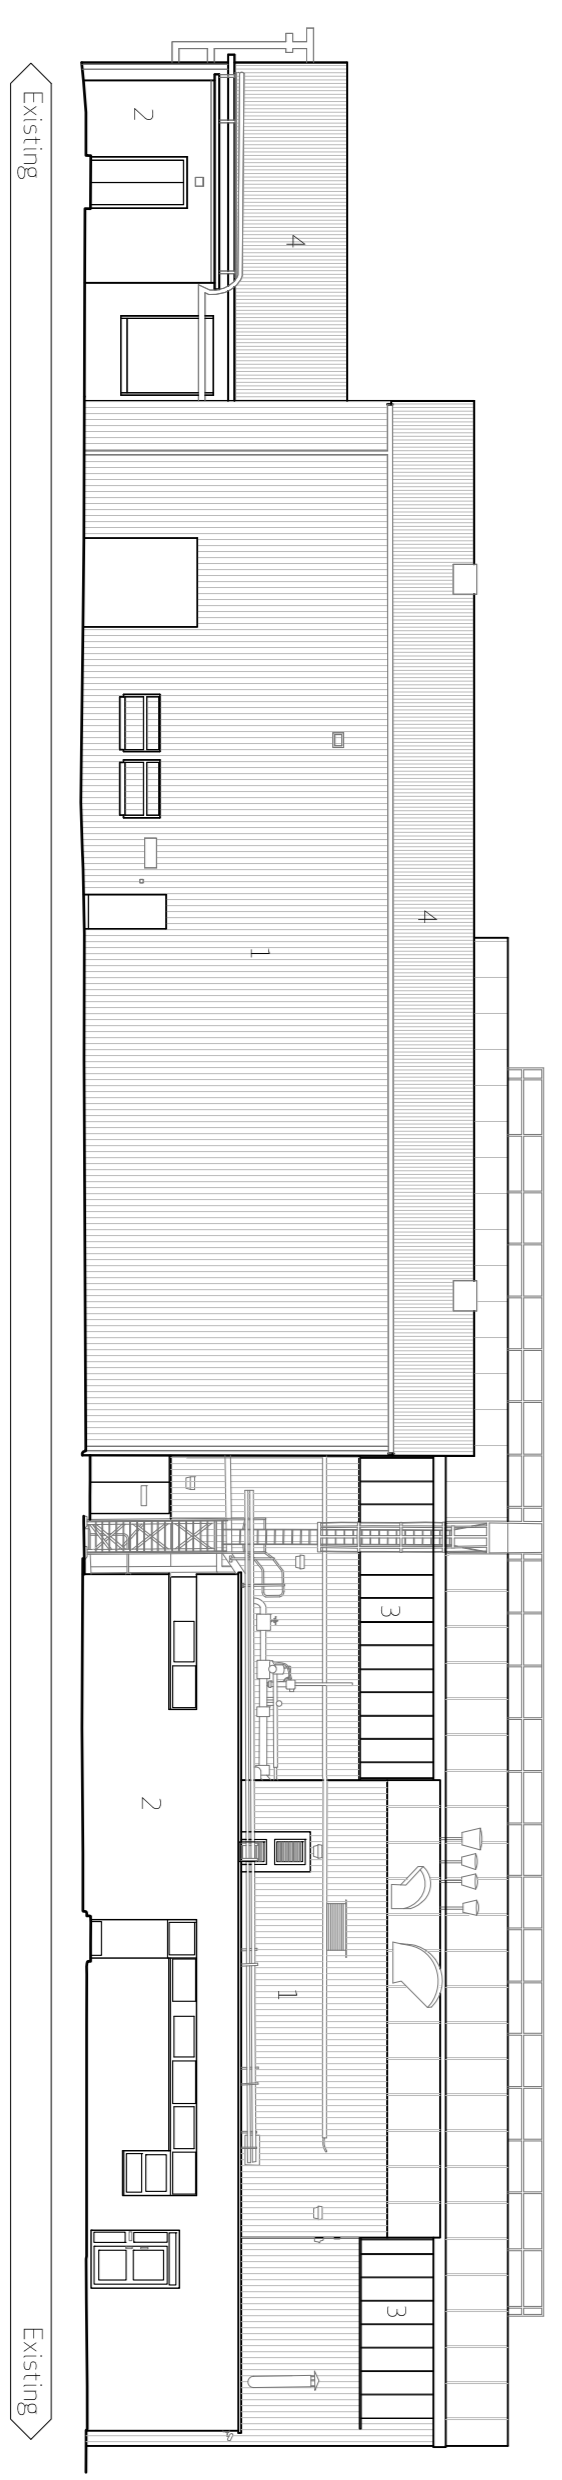

South West Elevation

Rev	Date	Description	D	CA

Hatcher Prichard
Architects
in conjunction with:

frank s + tom s
ARCHITECTS

Offices 8 St Andrews Crescent, Cardiff CF10 3DD
18 St Andrews Crescent, Cardiff CF10 3DD
Client O'Reilly Group
Project Former LME Site
Barry

Project No 1769
Drawing Existing Elevations

Issue Status Preliminary
A1 1:200
Drawing No PL 004

Rev