


Existing Floor Plan

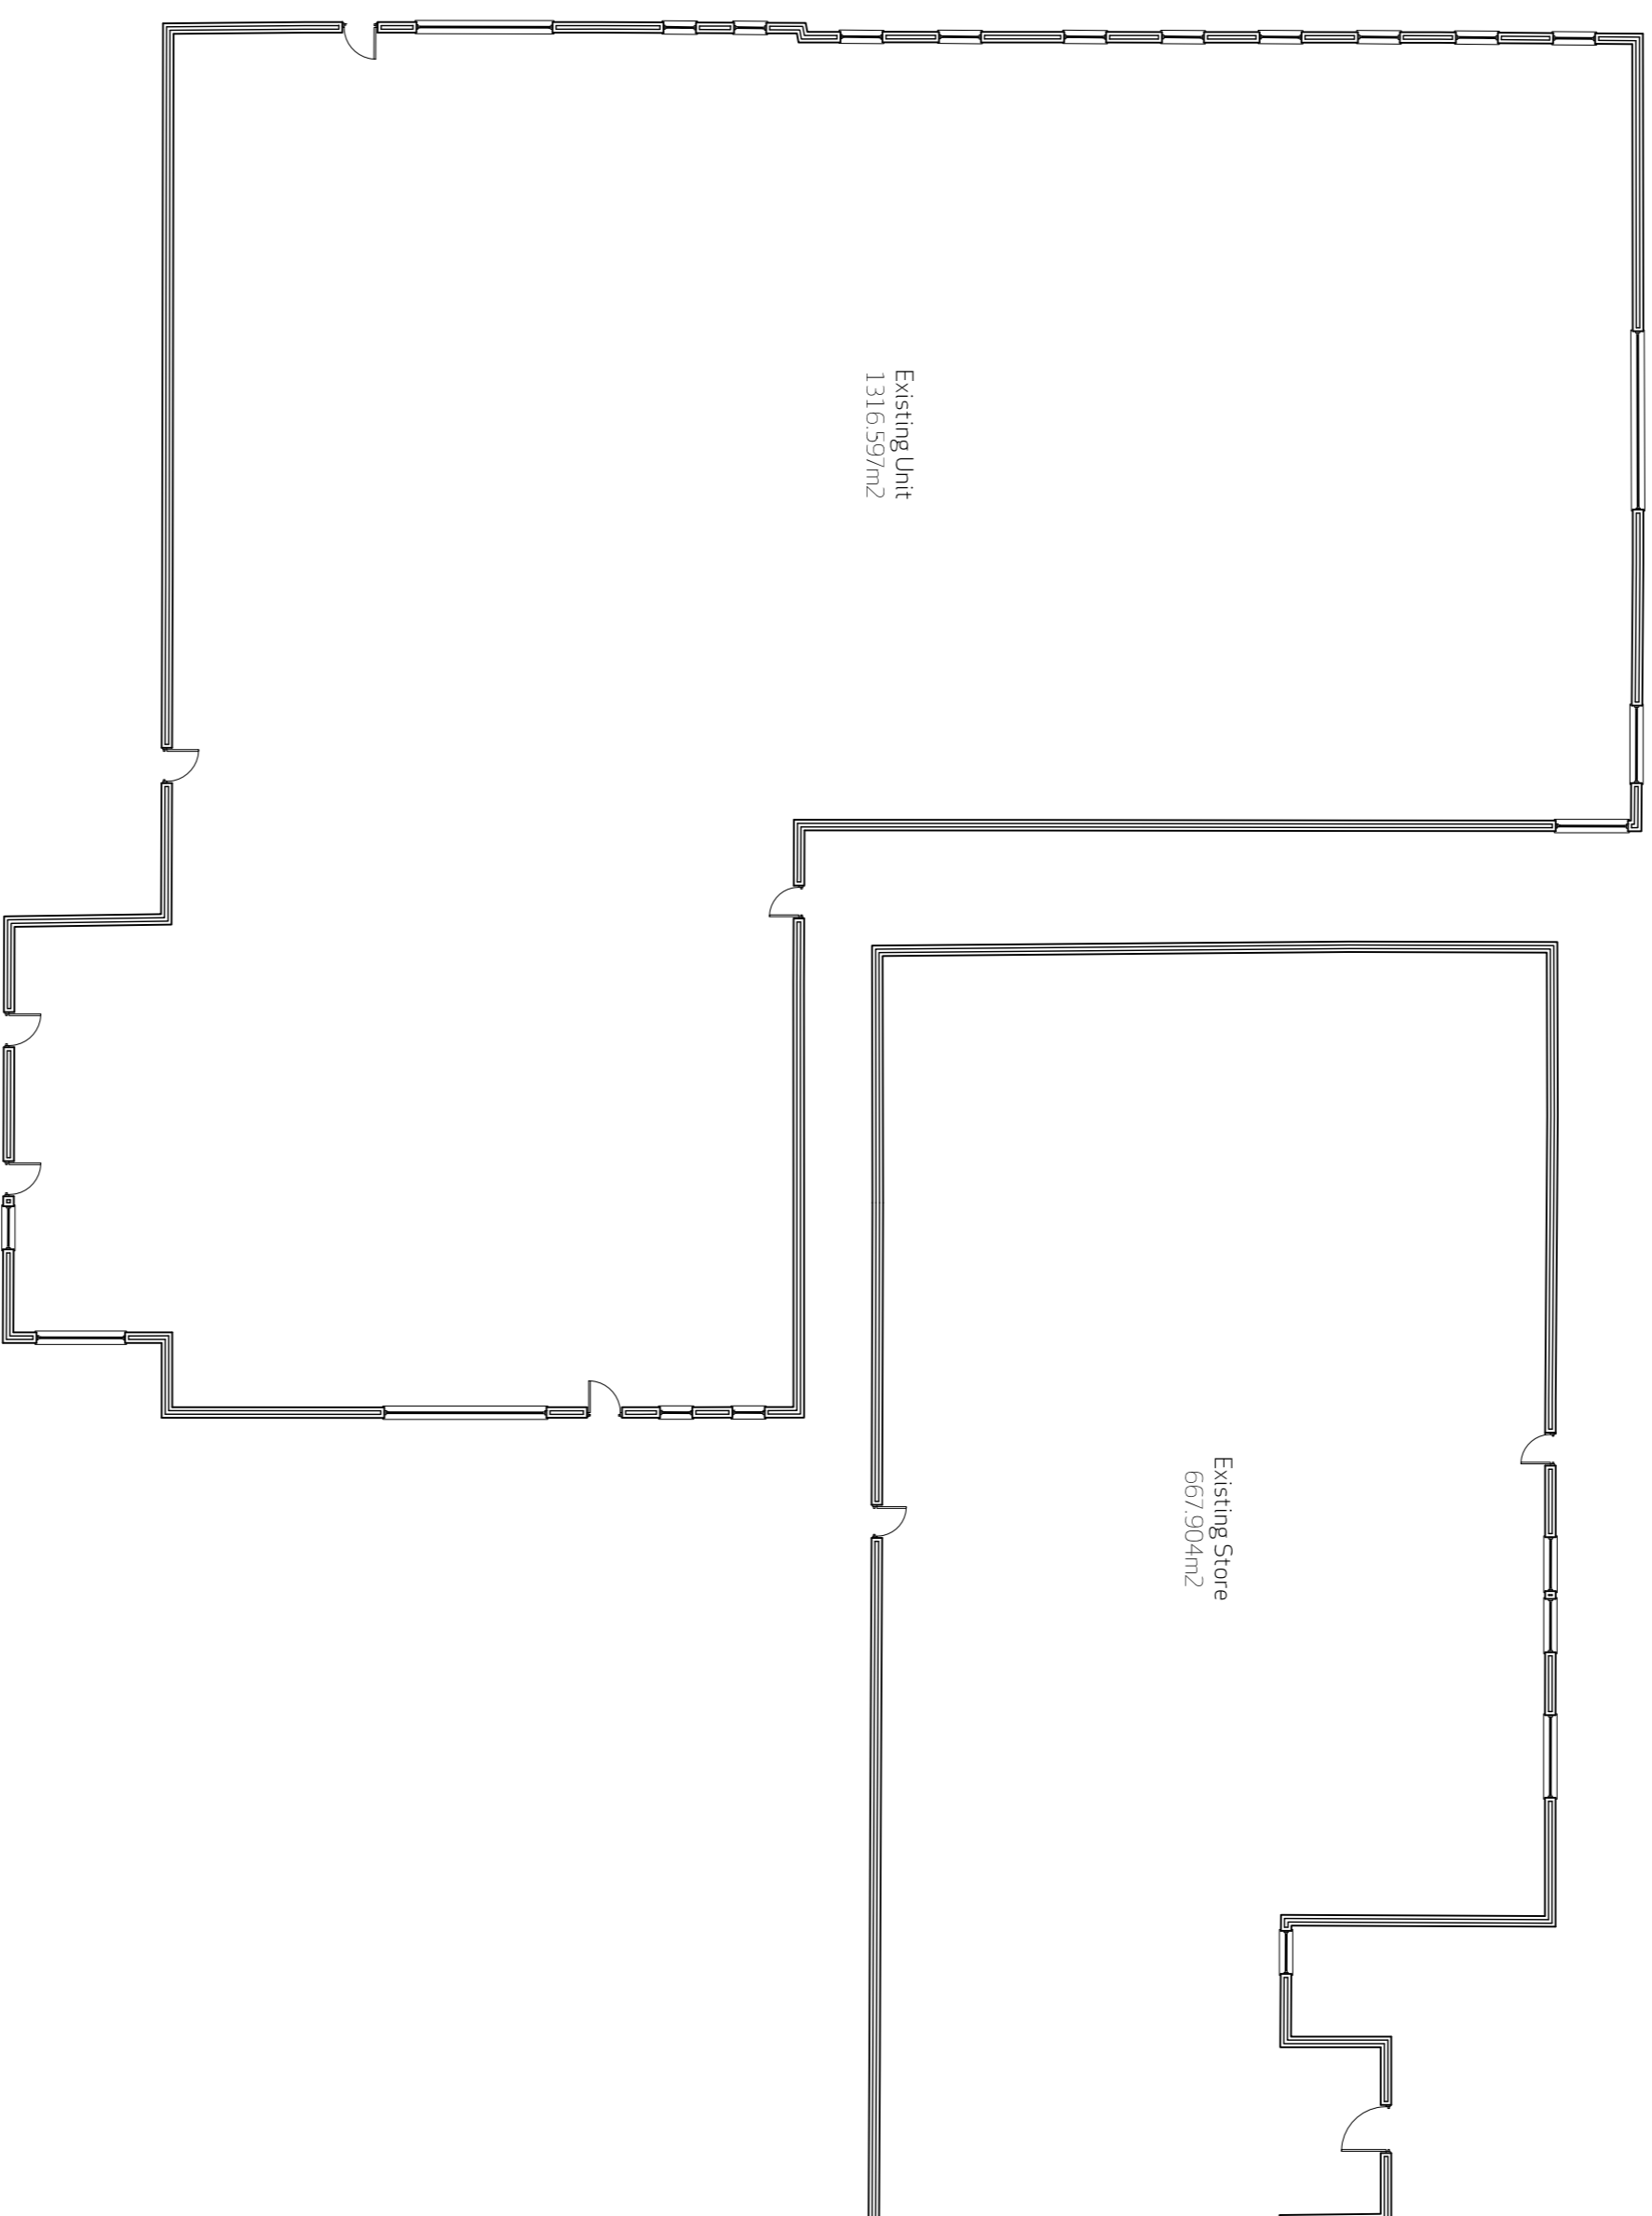

Rev	Date	Description	D	CA
-----	------	-------------	---	----

Hatcher Prichard  
Architects  
in conjunction with:

**f r a n k s + t o m s**  
**A R C H I T E C T S**

Offices 8 St Andrews Crescent, Cardiff CF10 3DD  
18 St Andrews Crescent, Cardiff CF10 3DD

Client O'Reilly Group  
Project Former LME Site  
Barry

Project No 1769  
Drawing Existing Floor Plan

Issue Status Preliminary  
A1 1/200  
Drawing No PL 003

Rev