




South East Elevation

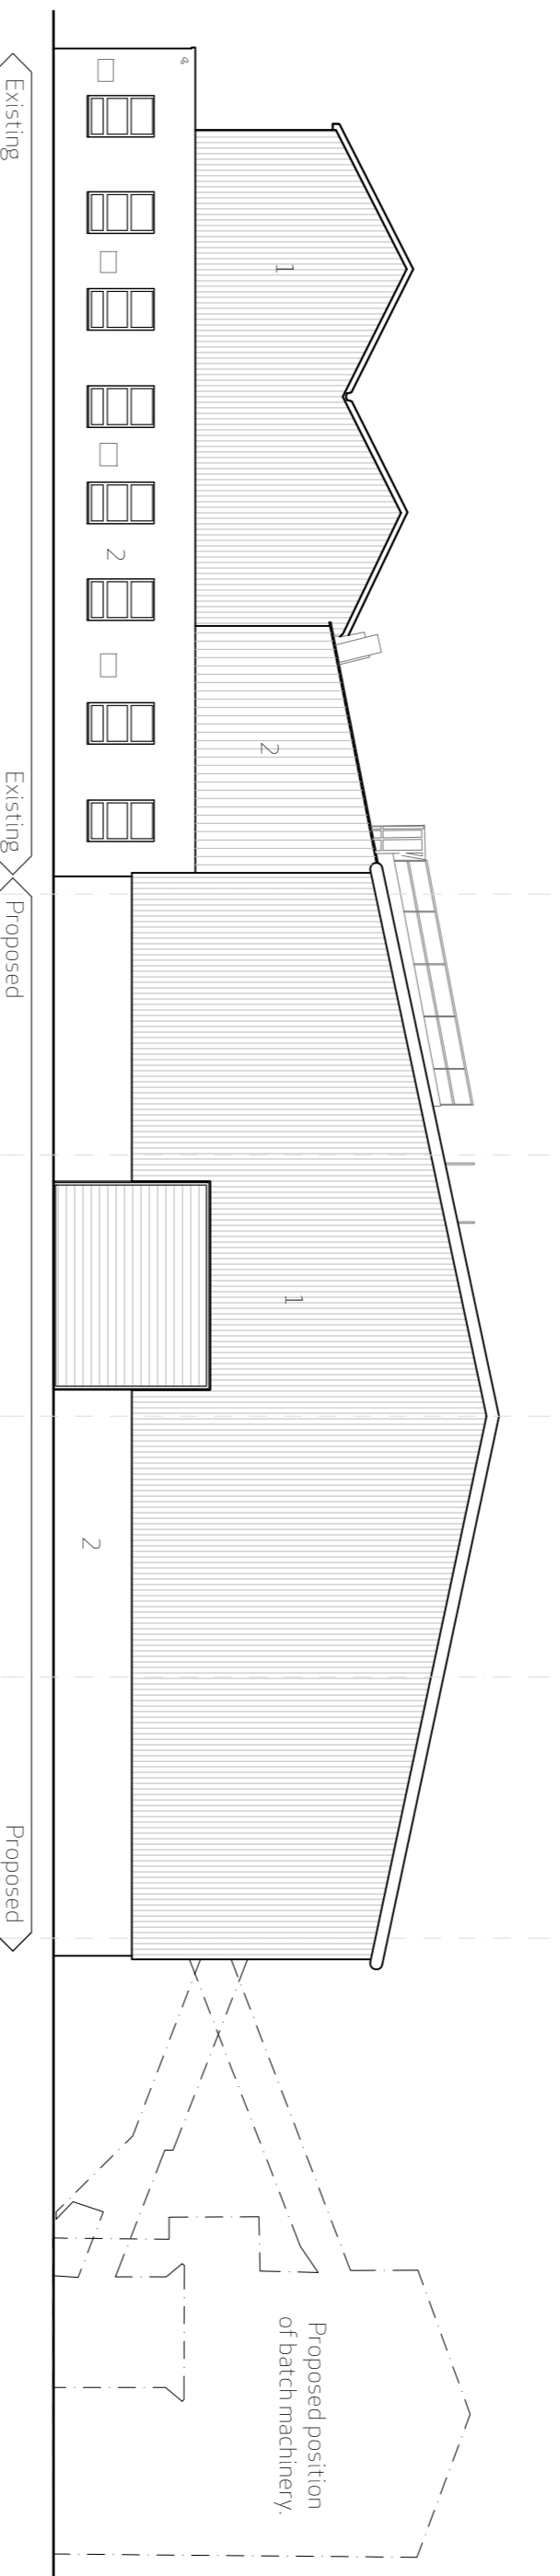

North East Elevation

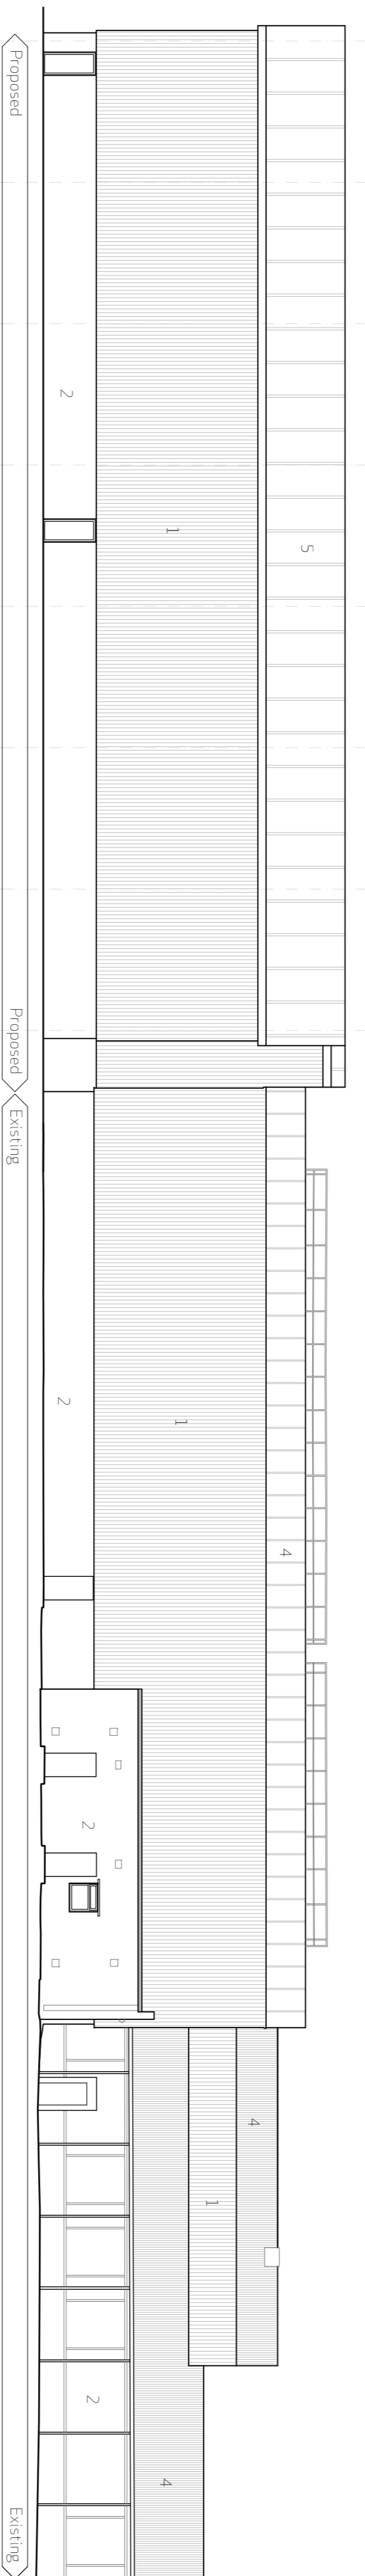

North East Elevation

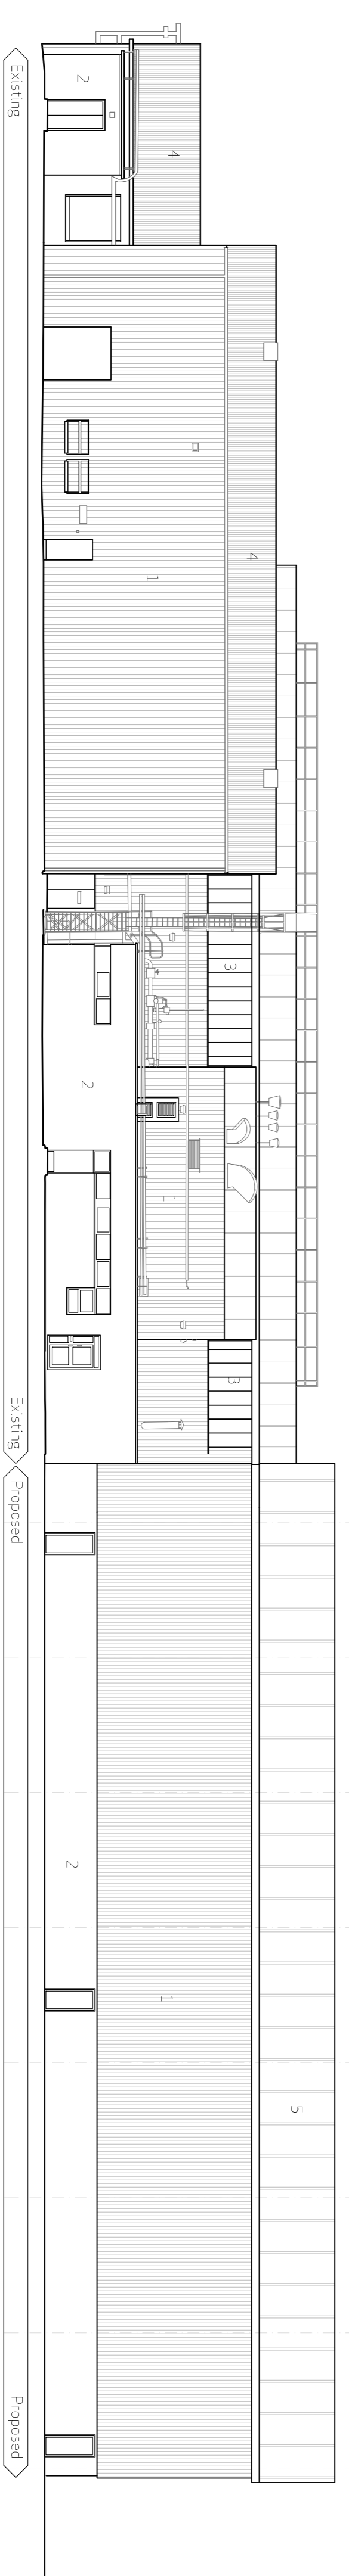

South West Elevation

- Materials Key
- 1 Brown Brickwork
 - 2 Mass Cladding
 - 3 High Level Glazing
 - 4 Existing Metal Roof
 - 5 New Standing Seam Roof

Rev	Date	Description	D	CA
-----	------	-------------	---	----

Hatcher Prichard
Architects
in conjunction with:

franks + toms
ARCHITECTS

Offices 8 St Andrews Crescent, Cardiff CF10 3DD
18 St Andrews Crescent, Cardiff CF10 3DD

Client O'Reilly Group

Project Former LME Site
Barry

Project No 1769

Drawing Proposed Elevations

Issue Status Preliminary

A1 1:200

Drawing No PL 013

Rev